



# LEGENDA:

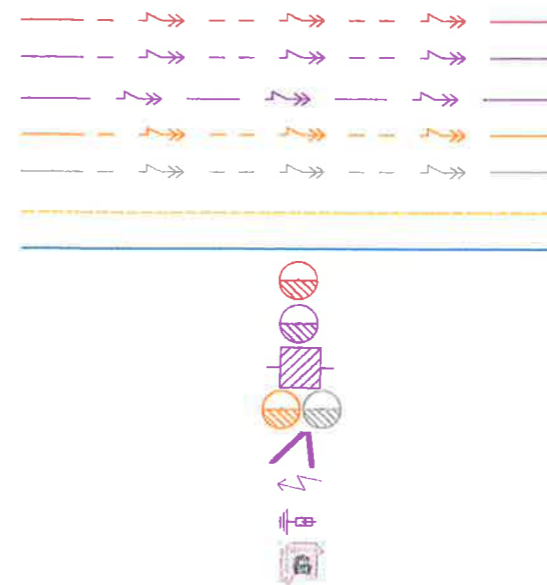

EXIST. NADZEMNE VN VEDENIE  
 NOVE NADZEMNE VN VEDENIE  
 NOVE PODZEMNE VN VEDENIE  
 DEM. NADZEMNE VN VEDENIE  
 PRELOZENE VN VEDENIE  
 VEDENIE  
 NOVE OCHRANNE PASMŮ VNV  
 NOVE PODZEMNE NN VEDENIE  
 EXIST. STLP BETONOVY VN  
 NOVY STLP BETONOVY VN  
 NOVY PRIHRADOVY STOZIAR VN  
 DEM. / PRELOZ STLP BETONOVY VN  
 NOVY USEKOVY ODPOJOVAC  
 NOVA VYSTRAZNA TABULKA  
 NOVY ZVODIC PREPATIA VN  
 NOVA KIOSKOVA TS

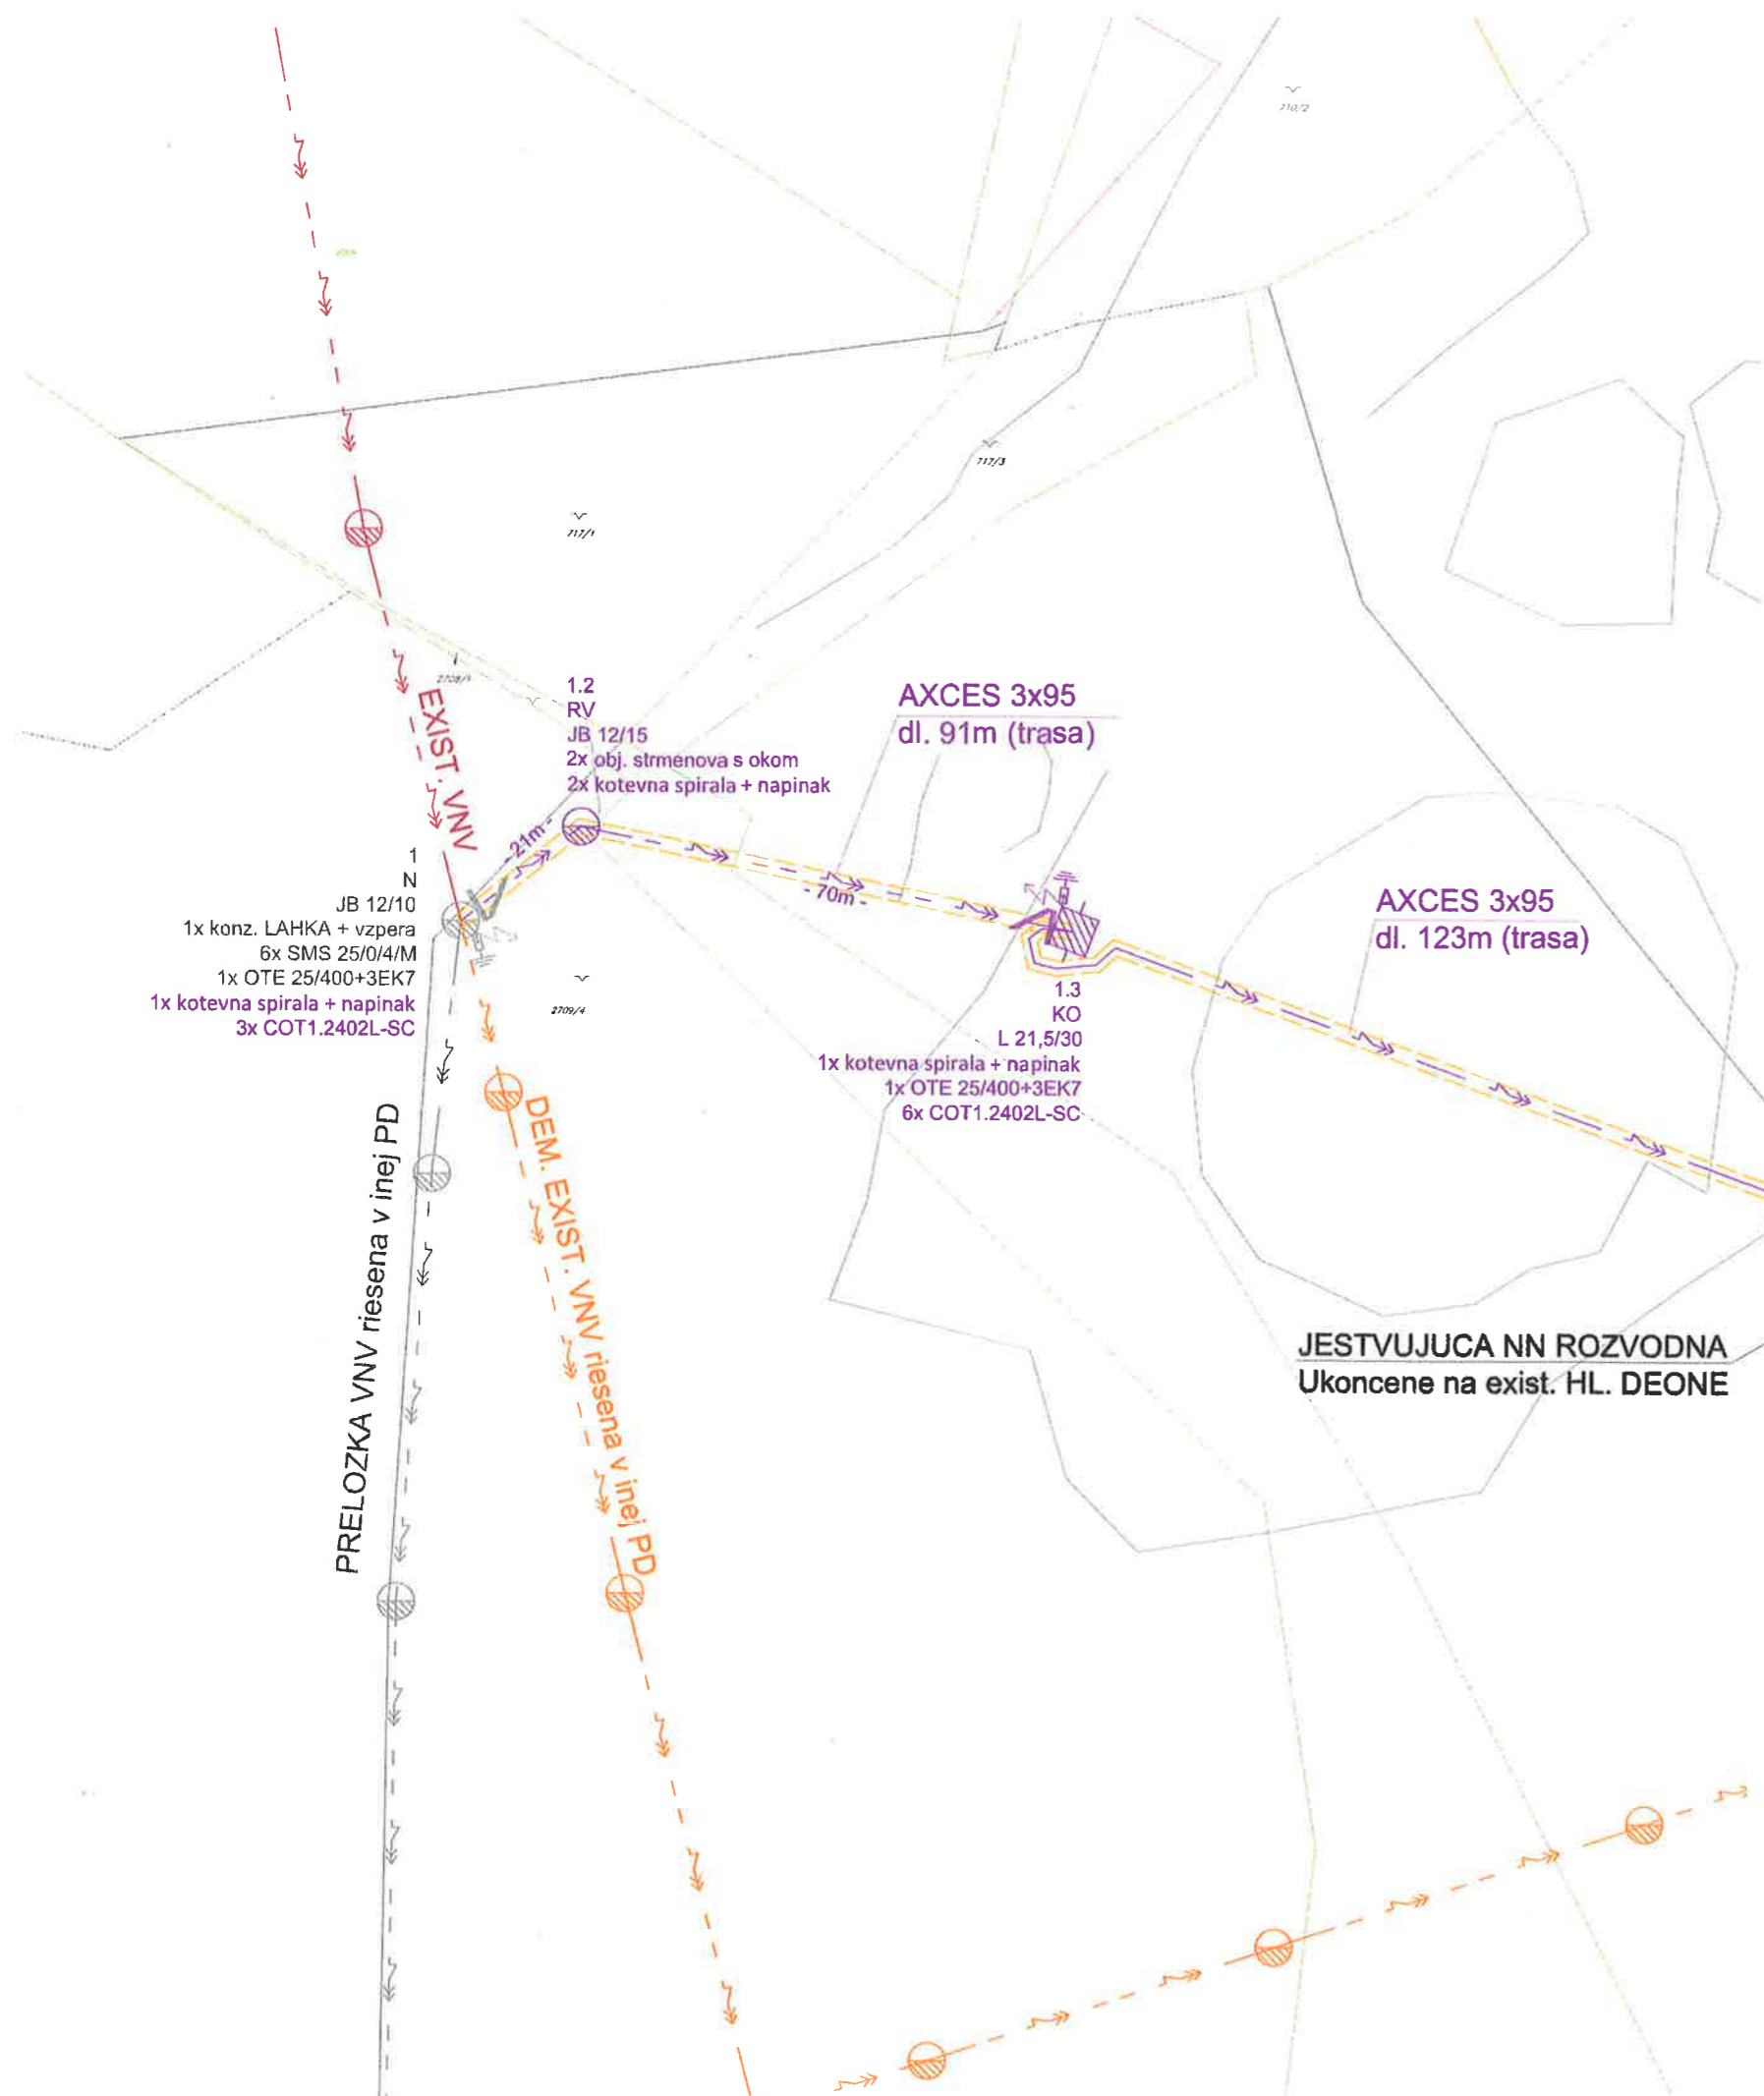

TS - kioskova  
 223/ts/velka\_cierna\_baranova.lom  
 1x EH8.varB  
 1x TR 400 kVA  
 3x RSTI - 5851  
 1x Rozv. NN - In=1000A

8x(N)AYY-O 1x240  
 dl. 36m (trasa)

JESTVUJUCA NN ROZVODNA  
 Ukoncene na exist. HL. DEONE



HLAVNY INZINIER PROJEKTU	ZODP.PROJ.	Ing. Michal Borsik	PETROSTAV SK, s.r.o.
	KRESLIL	Ing. Michal Borsik	
STAVITEL	KSR - Kamenolomy SR, s.r.o., Neresnicka cesta 3, 980 01, Zvolen		
STAVBA Velka Cierna - Kamenolom Baranova - Prelozka 1-ucelovej TS	DÁTUM	06 / 2023	
	FORMÁTY	A4 2x4	
	PROFESIA	EL	
	STUPEŇ	PD pre realizáciu	
OBSAH VYKRESU Situacia - montaz	MIERKA	1 : 1000	
		CISLO VYKRESU 2	